



NOTE:
 THIS DRAWINGS IS THE COPYRIGHT OF THE ARCHITECTS. DO NOT SCALE AND REFER TO FIGURED DIMENSIONS ONLY. ALL LEVELS AND DIMENSIONS MUST BE CHECKED ON SITE PRIOR TO SETTING OUT OR MANUFACTURE. ANY DISCREPANCIES MUST BE REPORTED TO THE ARCHITECT IMMEDIATELY.

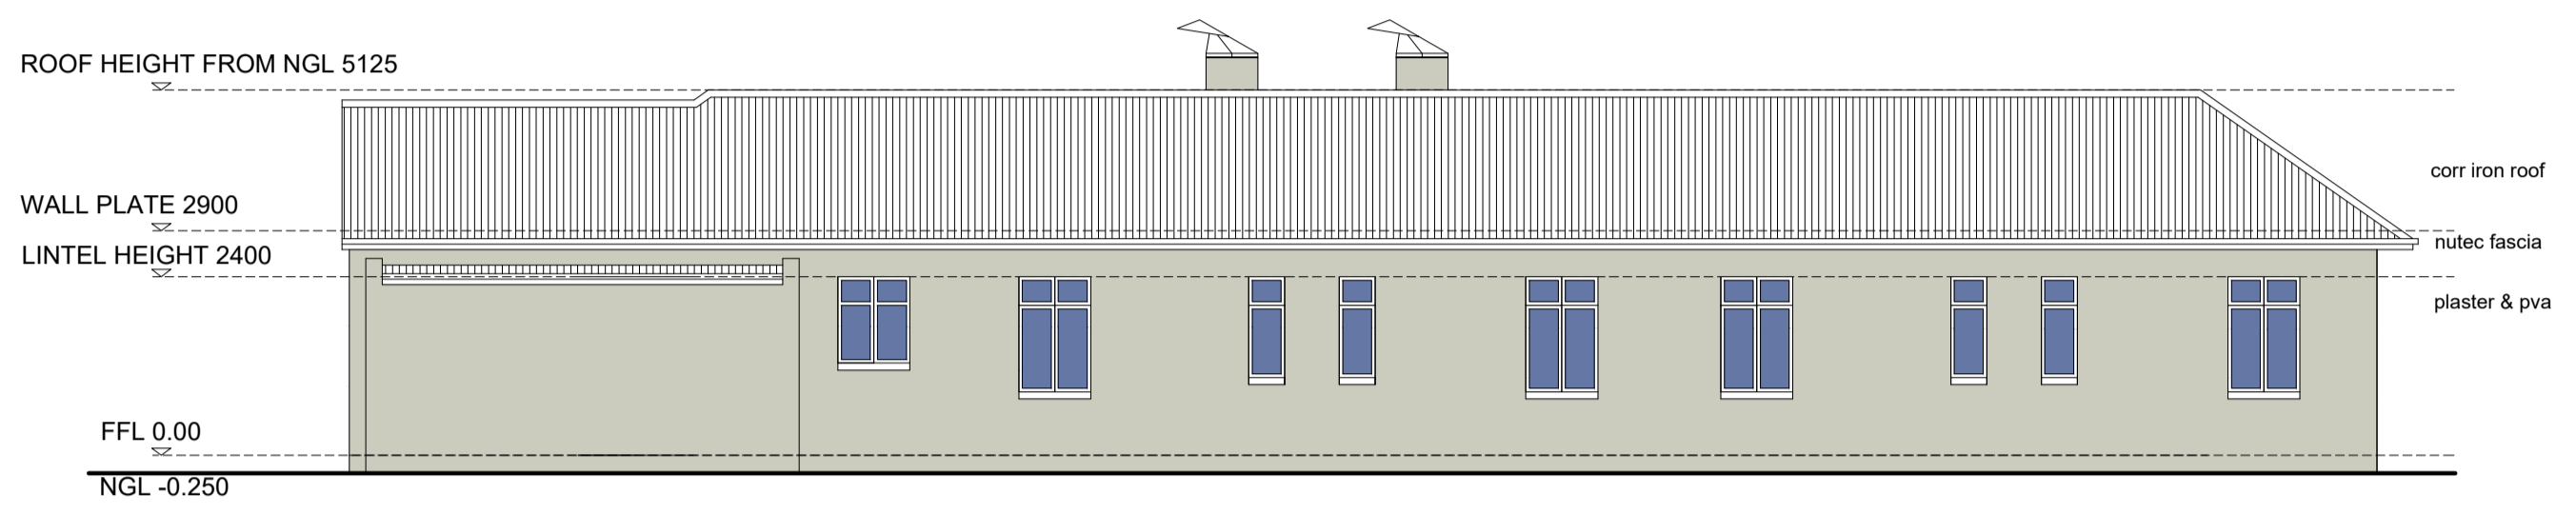


NORTH EAST
 1:100



NORTH WEST
 1:100

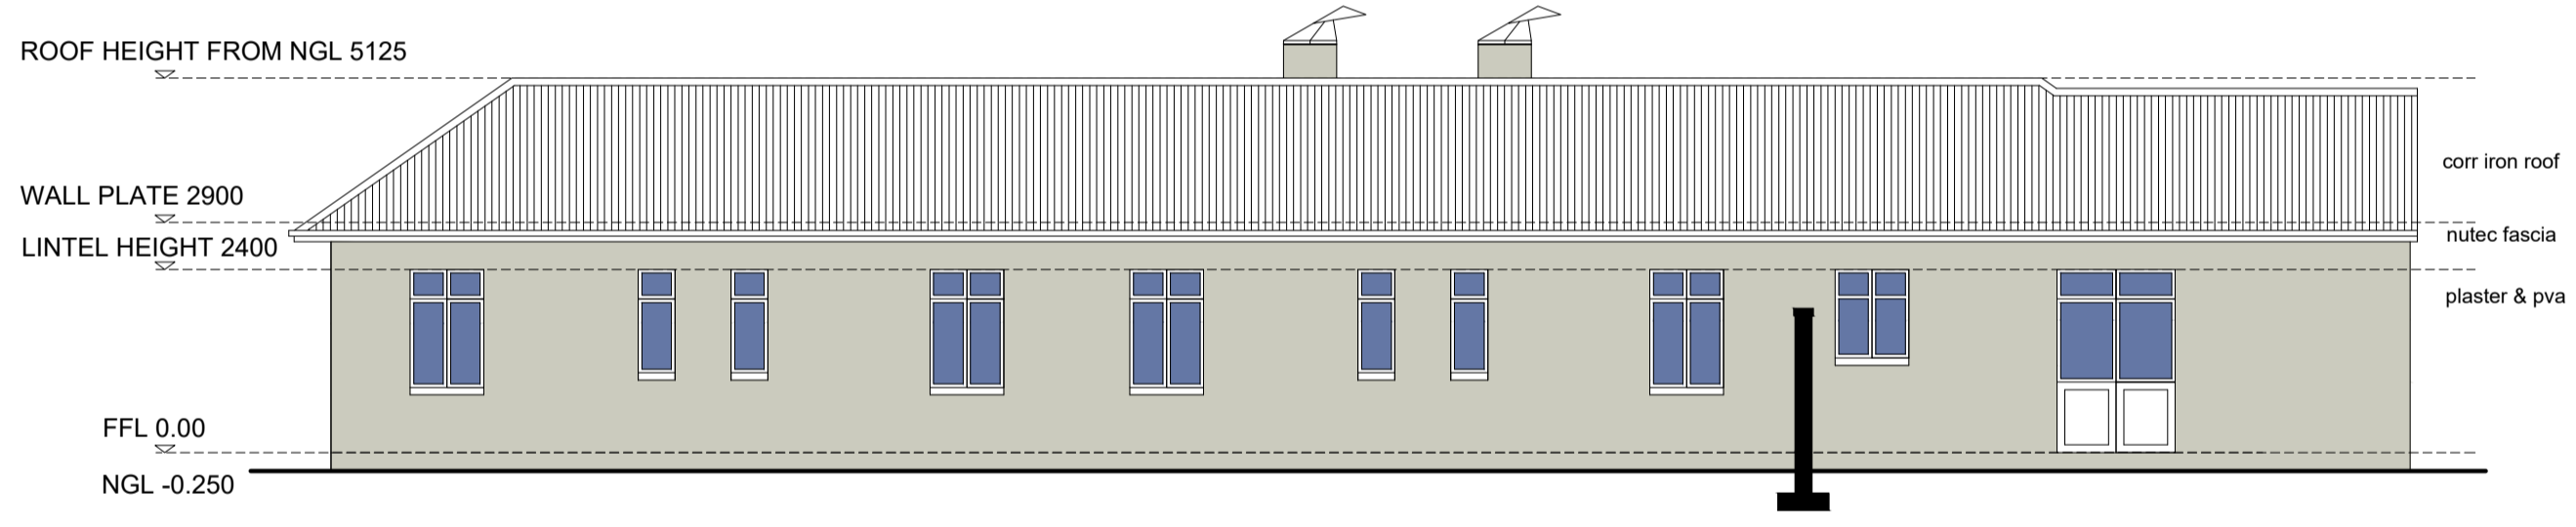

SOUTH EAST
 1:100

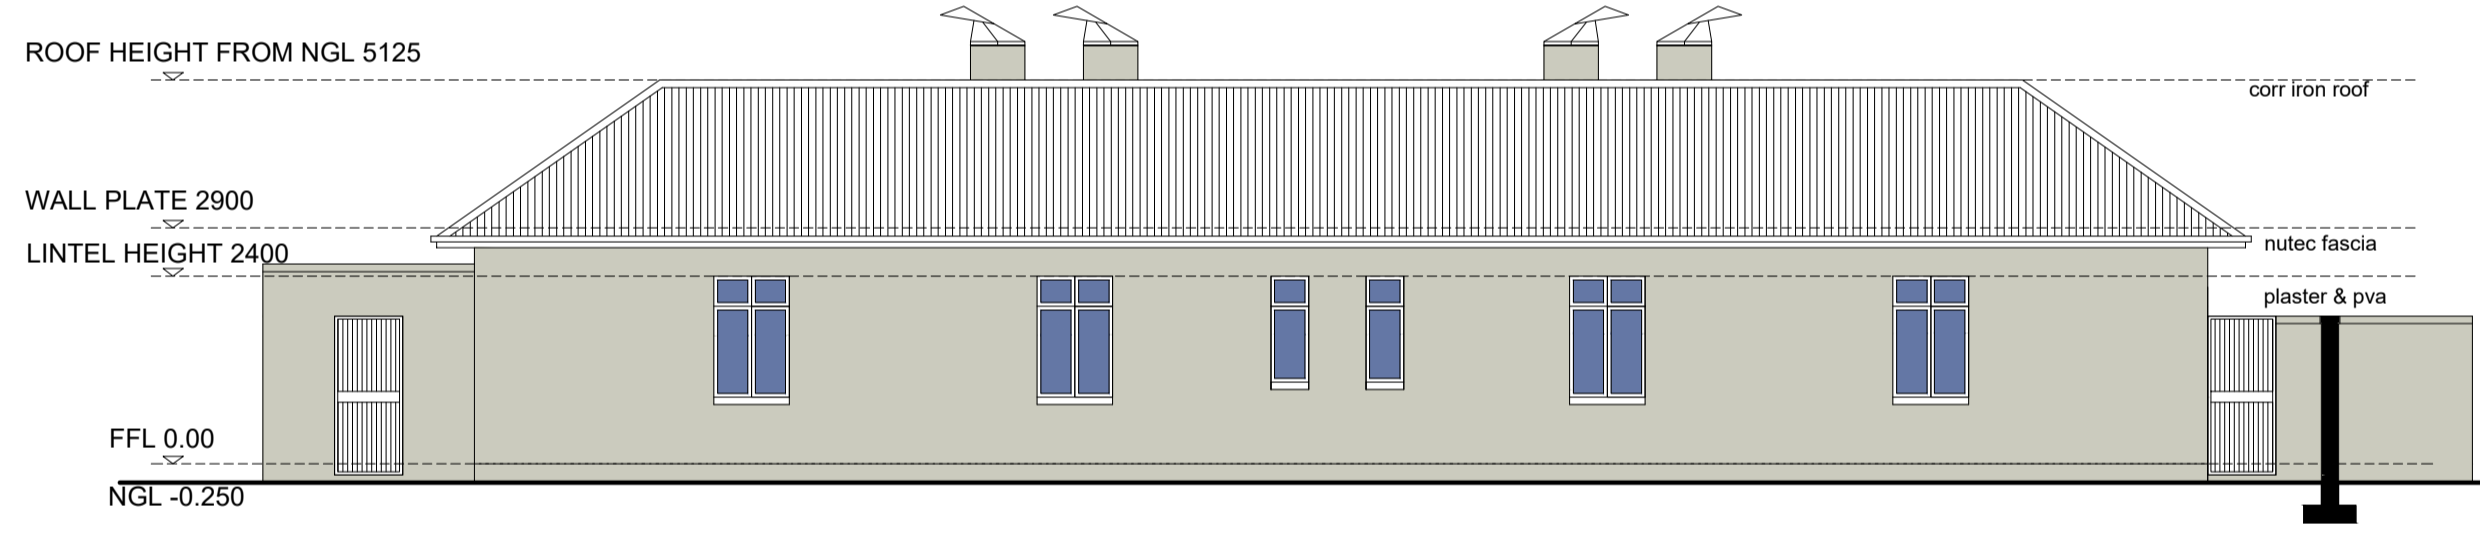

SOUTH WEST
 1:100

andre carstens architecture

Prof. architectural draftsman
 SACAP Registration no: D 0356
 Cell : 082 076 6454
 email : acarstens37@gmail.com

SITE DEVELOPMENT PLAN FOR ERF 6367 WELLINGTON FOR PROPOSED LODGING ACCOMMODATION FOR C HENDRICKS

Owners Signature: _____

Scale: 1:100	Drawing: Site Plan, Plan, Elevations, Sections
Date: 2023.03.10	Drawing Number: PLAN NO - 1056 SHT 2 OF 2
Status: Council	Revision: A