

WILLIE STEYN
Tch. Pln (B/8074/1998)
LAND USE PLANNER
082 757 2449

FARM 1731/5 PAARL
SITE PLAN


Ref.
BW1

Date
2/2/2021

Base Info
CFM

Scale
NTS



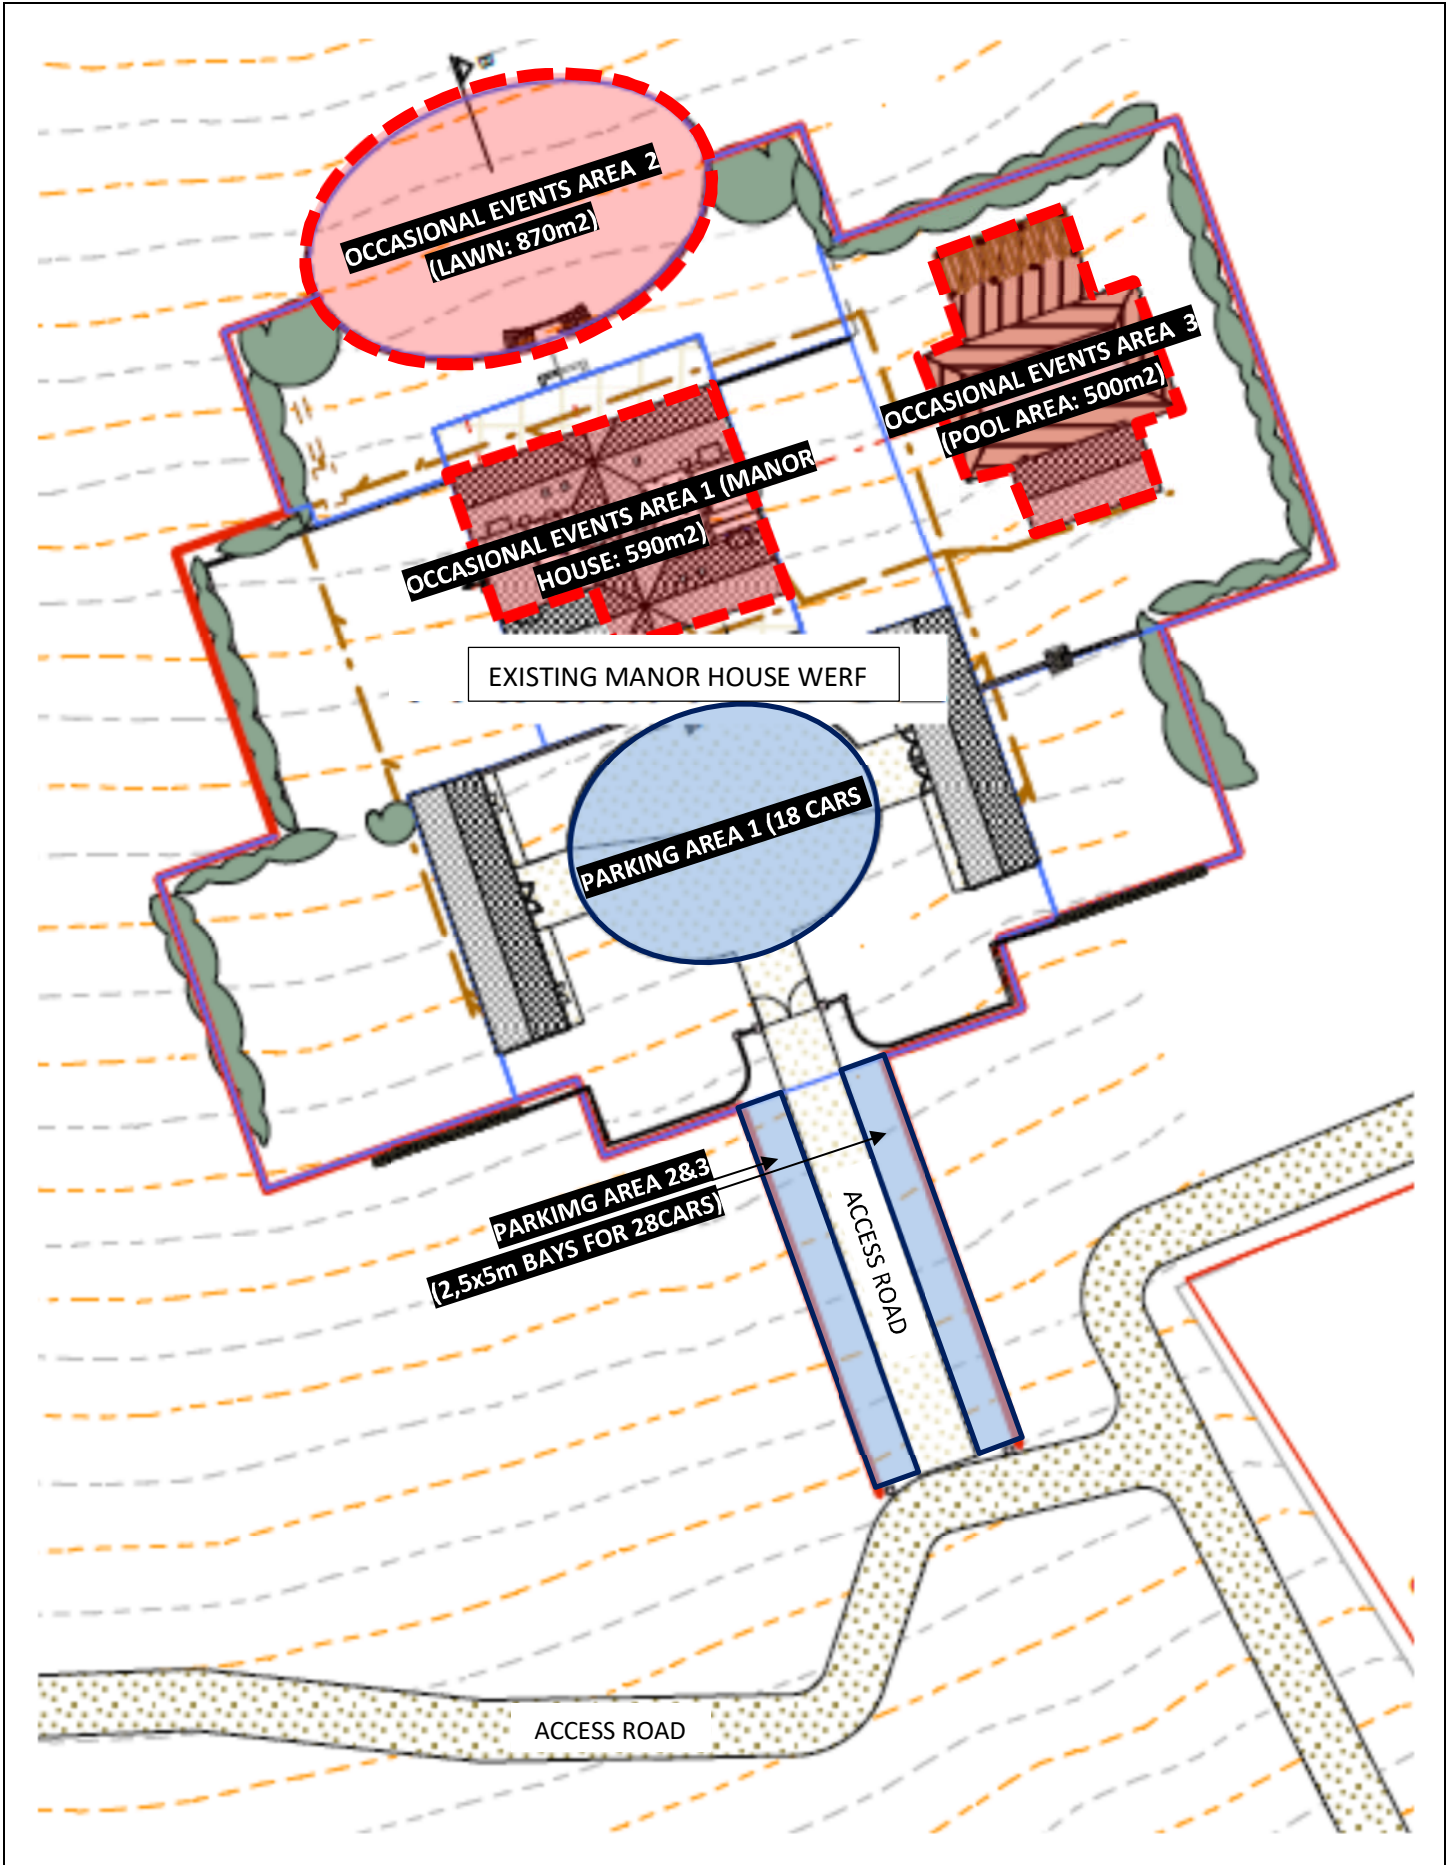


WILLIE STEYN
 Tch. Pln (B/8074/1998)
LAND USE PLANNER
 082 757 2449

FARM 1731/5 PAARL
SITE PLAN (WERF)

Ref.
 BE1
 Date
 5/5/2022

Base Info
 M.D. Architect
 Scale
 NTS



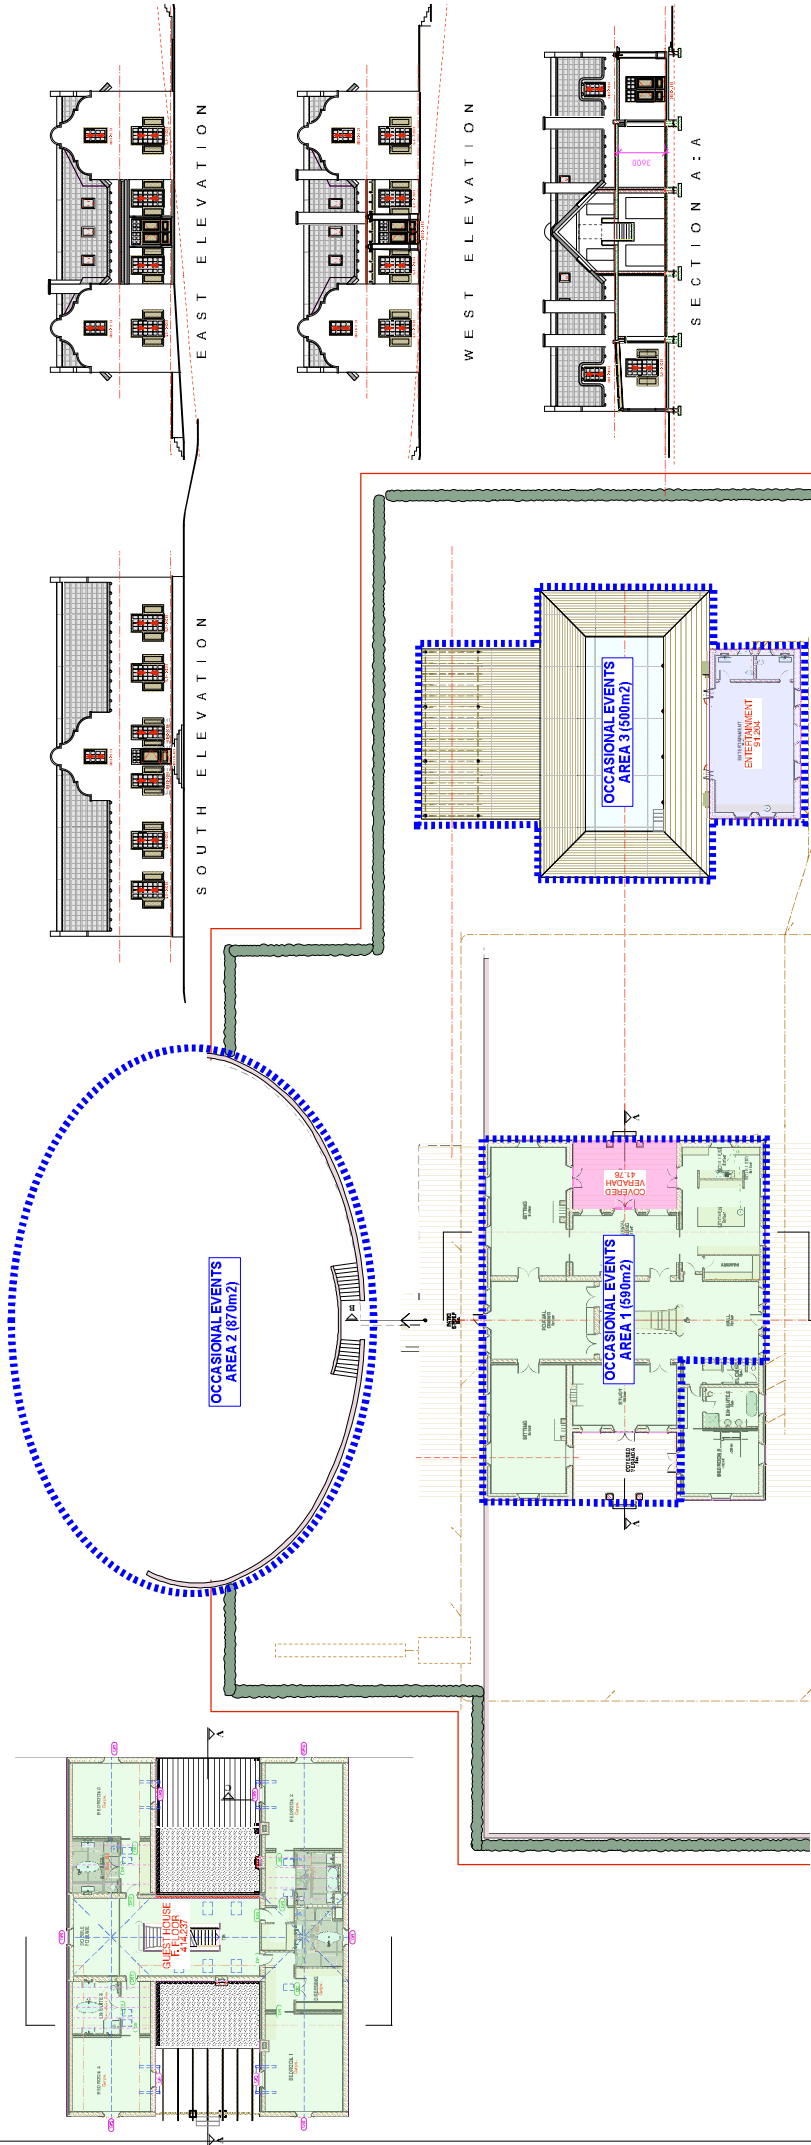

GUEST HOUSE AREAS:
 GUEST HOUSE 41,237
 OCCASIONAL EVENTS AREA 1 59,000
 OCCASIONAL EVENTS AREA 2 87,000
 OCCASIONAL EVENTS AREA 3 500,000
TOTAL BUILDING OVER WALLS 1,251,852

OWNER: *M. J. D. M.* ARCHITECTS: **MICHAEL DALL**

PROJECT TITLE: **GUEST HOUSE FOR RUDD FARMS Ltd ON PORTION 5 OF FARM 1731 HAWKWA FORESTRY ROAD KLEIN DRANKENSTEIN, PAARL**

DATE: November 2020
 SCALE: 1:200
 DRAWN: **01/106**
 CHECKED: **3.6/10**
 REVISION: **L.A. SUBMISSION (RIDER/REVISED) S.D. PLAN**

Michael Dall Architects (Pty) Ltd
 127 MAIN STREET, ACTON, JOHANNESBURG, 2012
 TEL: 011 431 9911 FAX: 011 431 9912
 WWW.MICHAELDALLARCHITECTS.CO.ZA

