


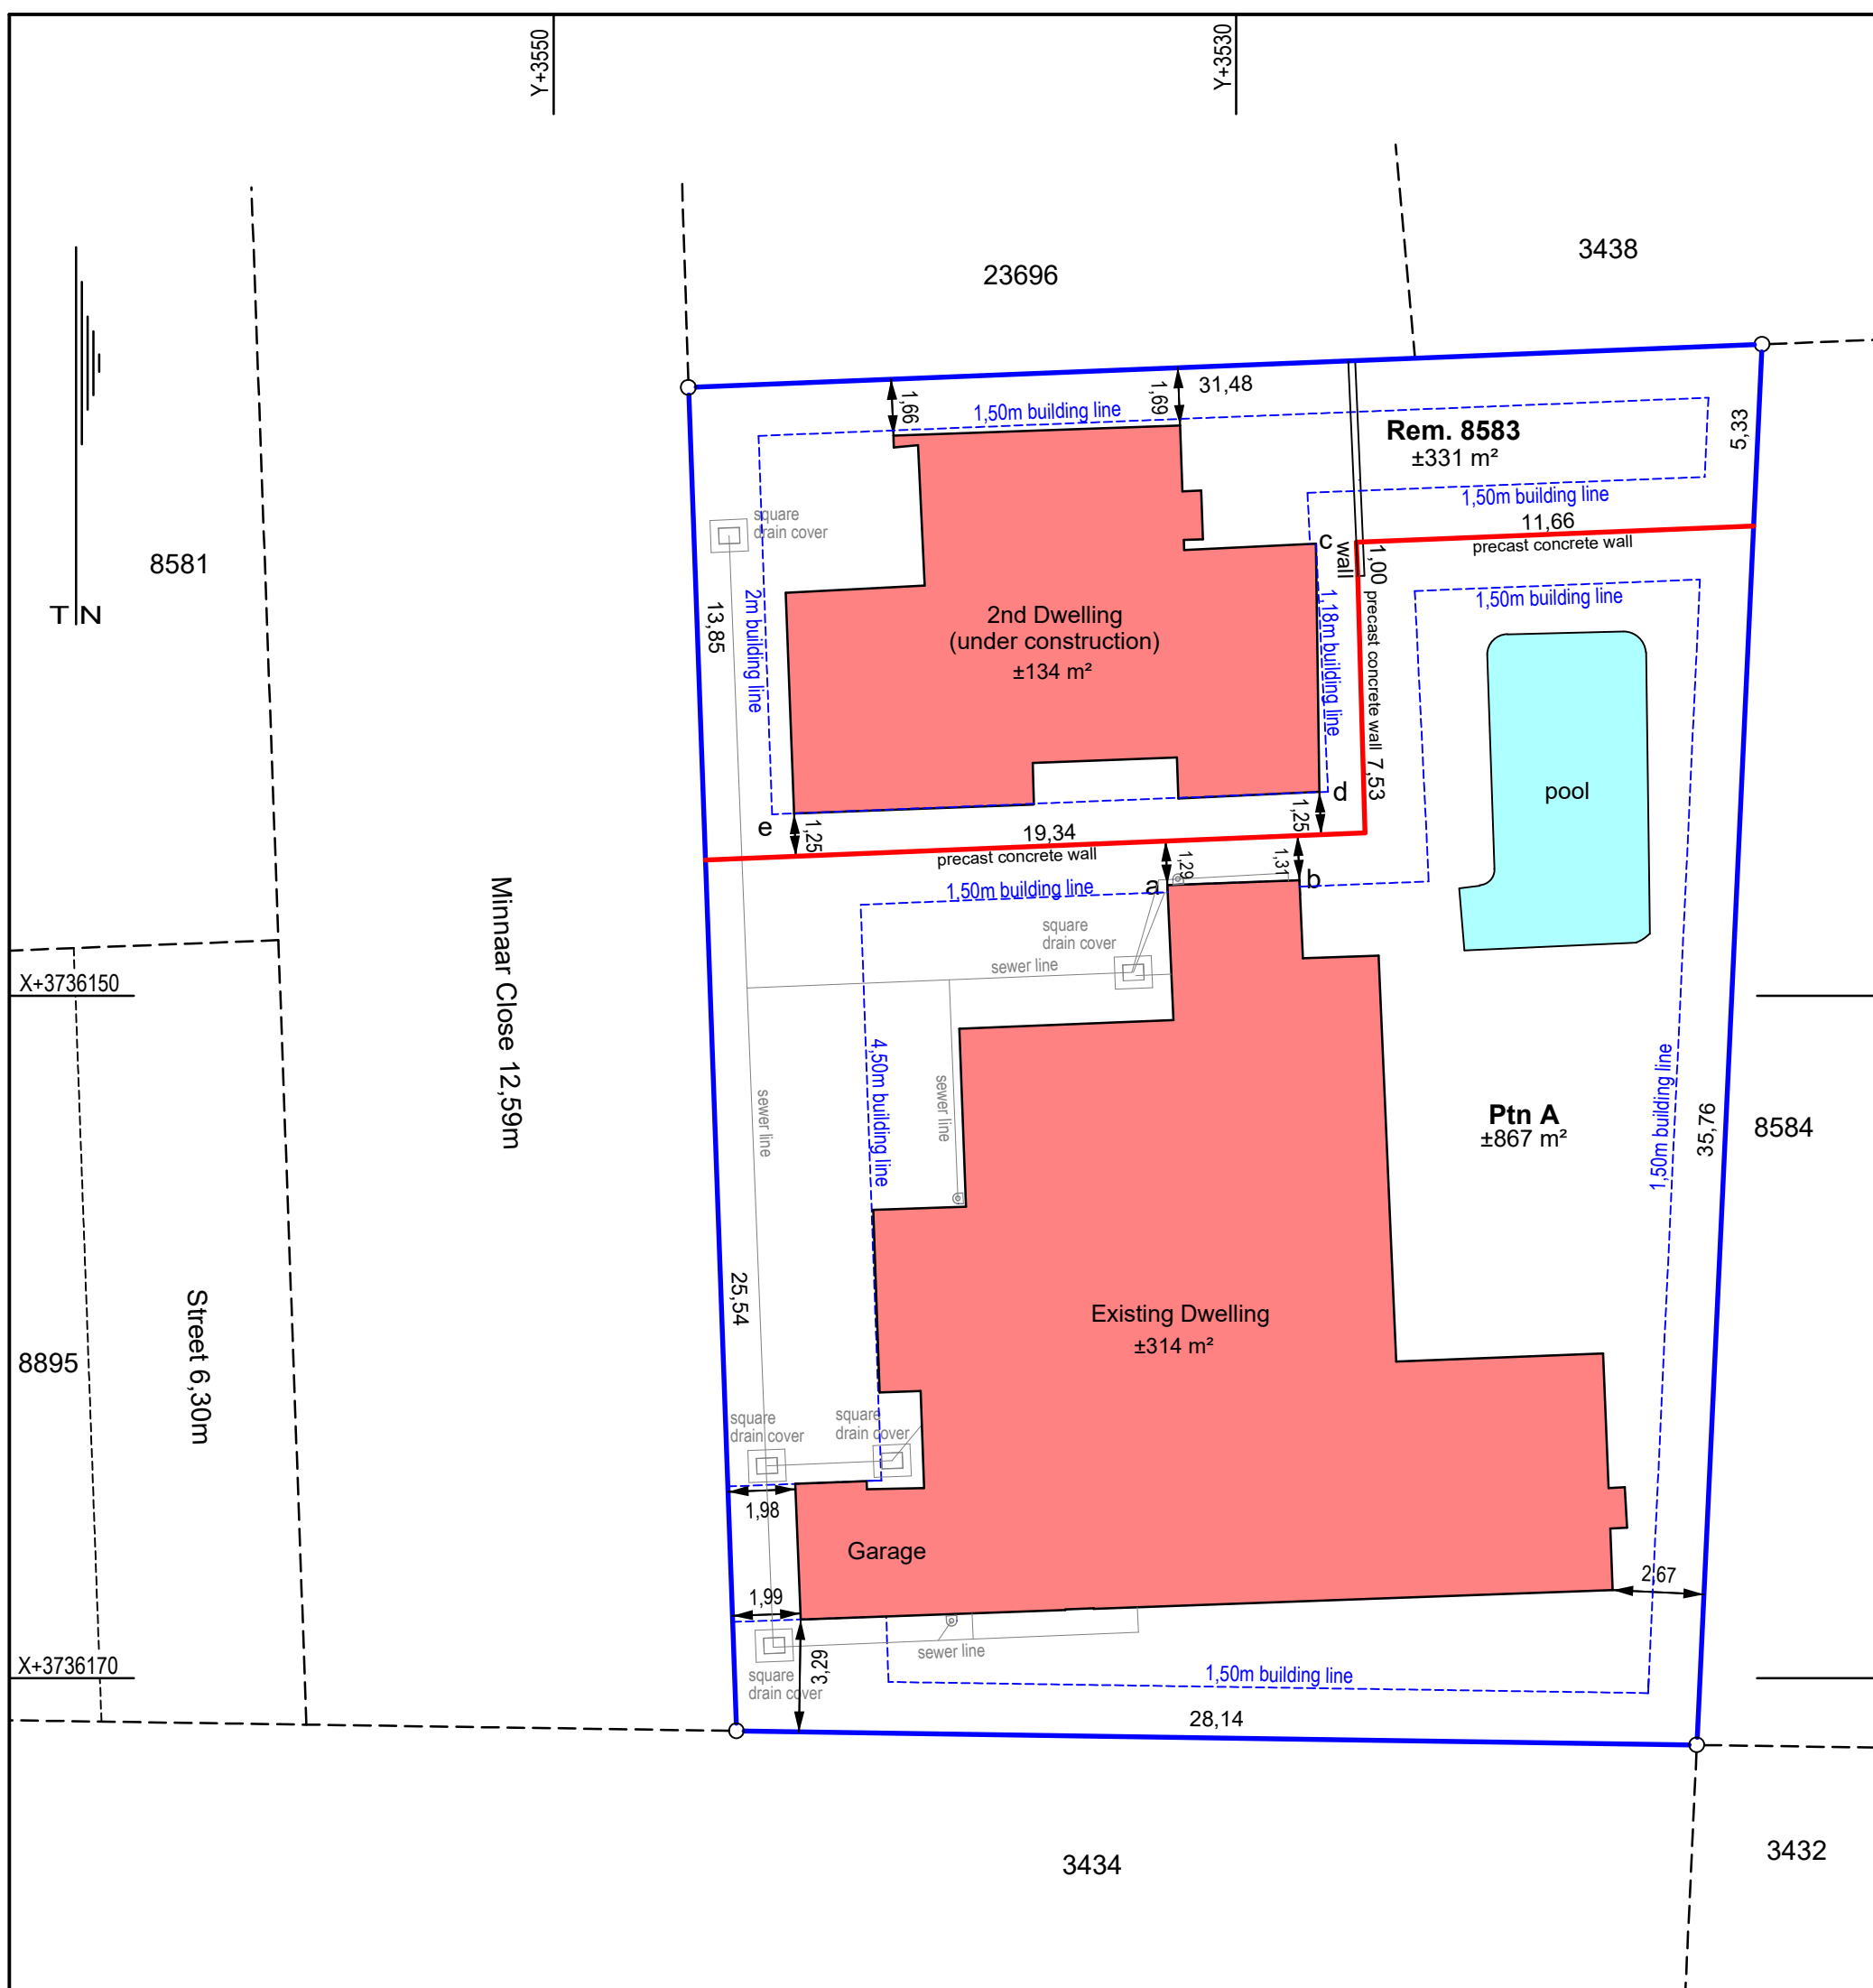

Ref : 1) Co-ordinate System Lo19°
2) S. G. Noting 1237

dh&a
david hellig & abrahamse
professional land surveyors
258 Main Street
PAARL 7646

Telephone : 021-8724086	web site : www.dhale.co.za e-mail : david@dhaa.co.za
-------------------------	--

project

PLAN OF SUBDIVISION

Erf 8583 Paarl

Scale	1 / 200 @A3
Date	January - July 2024
File No	P2870/98(23)
Plan No	1 Rev2

Notes:

- 1) Erf 8583 Paarl is to be subdivided into :
 - a) Ptn A ±867 m²
 - b) Rem. 8583 ±331 m²
- 2) The relaxation of the building line from 1,5m to 1,3m marked "a b" in respect of the existing dwelling.
- 3) The relaxation of the building line from 1,5m to 1,18m marked "c d" in respect of the dwelling under construction.
- 4) The relaxation of the building line from 1,5m to 1,25m marked "d e" in respect of the dwelling under construction.